



NORTH-WEST ELEVATION

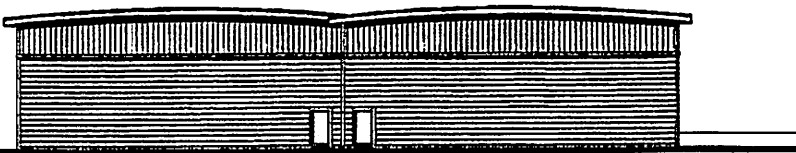

NORTH-EAST ELEVATION

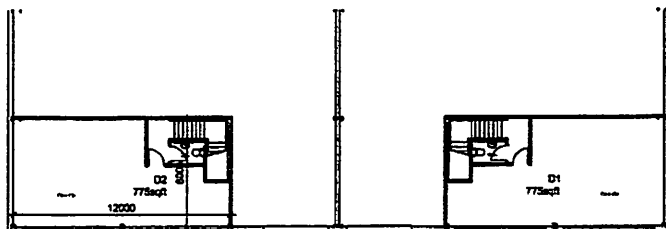


Part FIRST FLOOR PLAN


PLANNING ISSUE

REVISIONS	Drawn
A 18.07.04 General revision	M. J. R.
B 20.07.04 Block revision	
C 09.09.04 Detailed Update	
D 12.02.04 General Update	


TERRACE HILL		 MICHAEL COOK ASSOCIATES <small>Storage Chambers 11 Gungah Road Cherry Hill West Sussex BN17 3 4AF Tel: 01323 245577 Fax: 01323 248853 Email: mco@miccookassociates.com</small>
DECIMUS PARK TUNBRIDGE WELLS		
BLOCK D PLANS & ELEVATIONS		
scale: 1:200	drawing no: 4542/104	revision: D
date: 18.07.03		
drawn: KE		
checked:	date:	scale:
<small>No dimensions to be scaled from drawing. The contractor should check all dimensions on site. It is the contractor's responsibility to ensure compliance with Building Regulations.</small>		

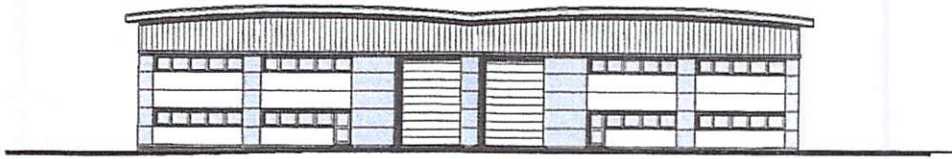

SOUTH-WEST ELEVATION

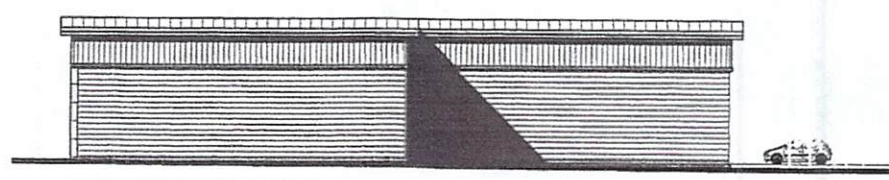

SOUTH-EAST ELEVATION

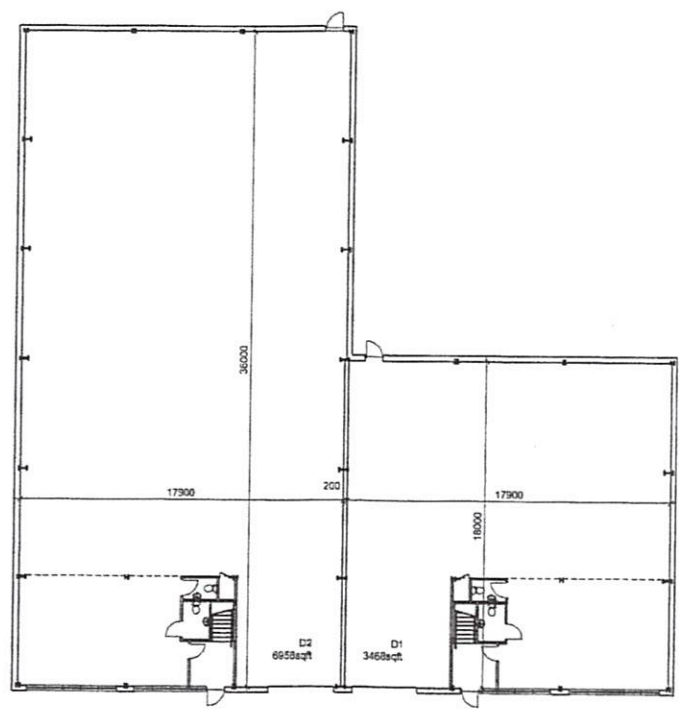

GROUND FLOOR PLAN